


Public Information Meeting
Polo Road Widening
Typical A
January 31, 2019

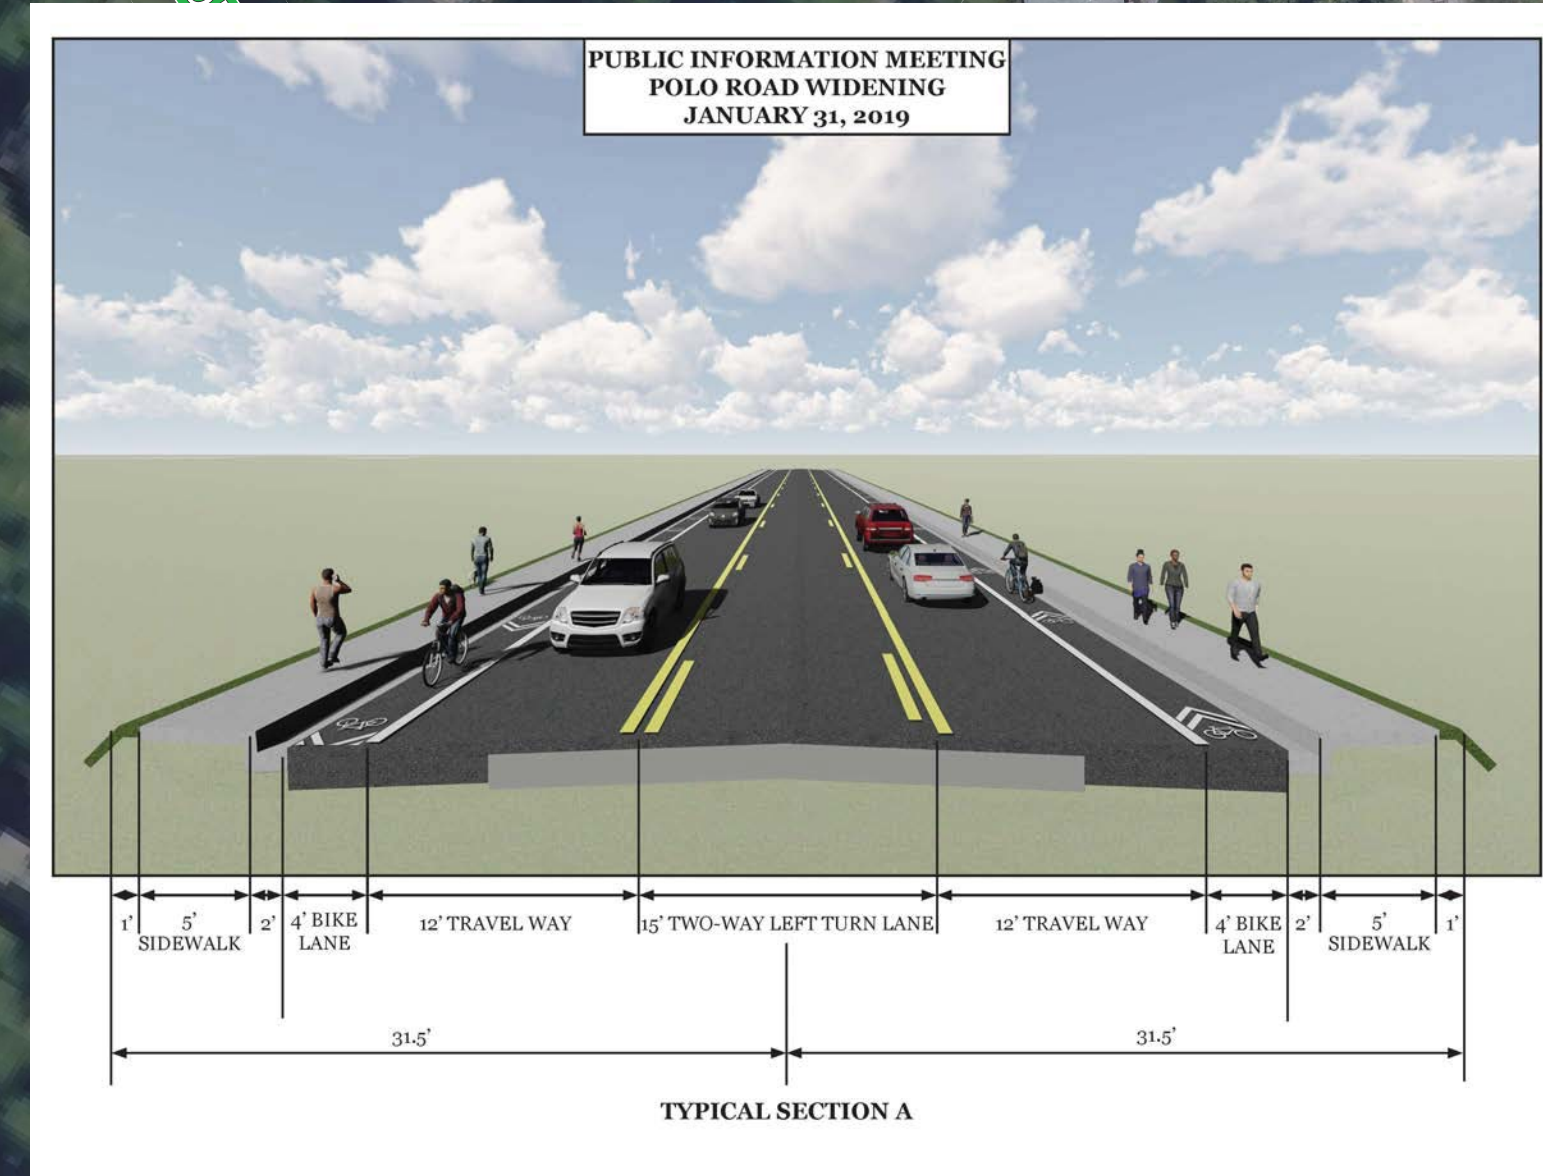

Proposed Roadway Widening
New Sidewalk
Roadway Centerline
New Right of Way
Present Right of Way
Existing Property Lines
Traffic Signals
NWI Wetlands

Polo Road Widening


TRANSPORTATION PROGRAM
DAVIS & FLOYD
Aerial Photography:
Richland County
2018 Project Photography

Scale: 1 inch = 100 feet

Proposed Roadway Widening
New Sidewalk
Roadway Centerline
New Right of Way
Present Right of Way
Existing Property Lines
Traffic Signals
NWI Wetlands

Polo Road Widening

TRANSPORTATION PROGRAM
DAVIS & FLOYD
Aerial Photography:
Richland County
2018 Project Photography

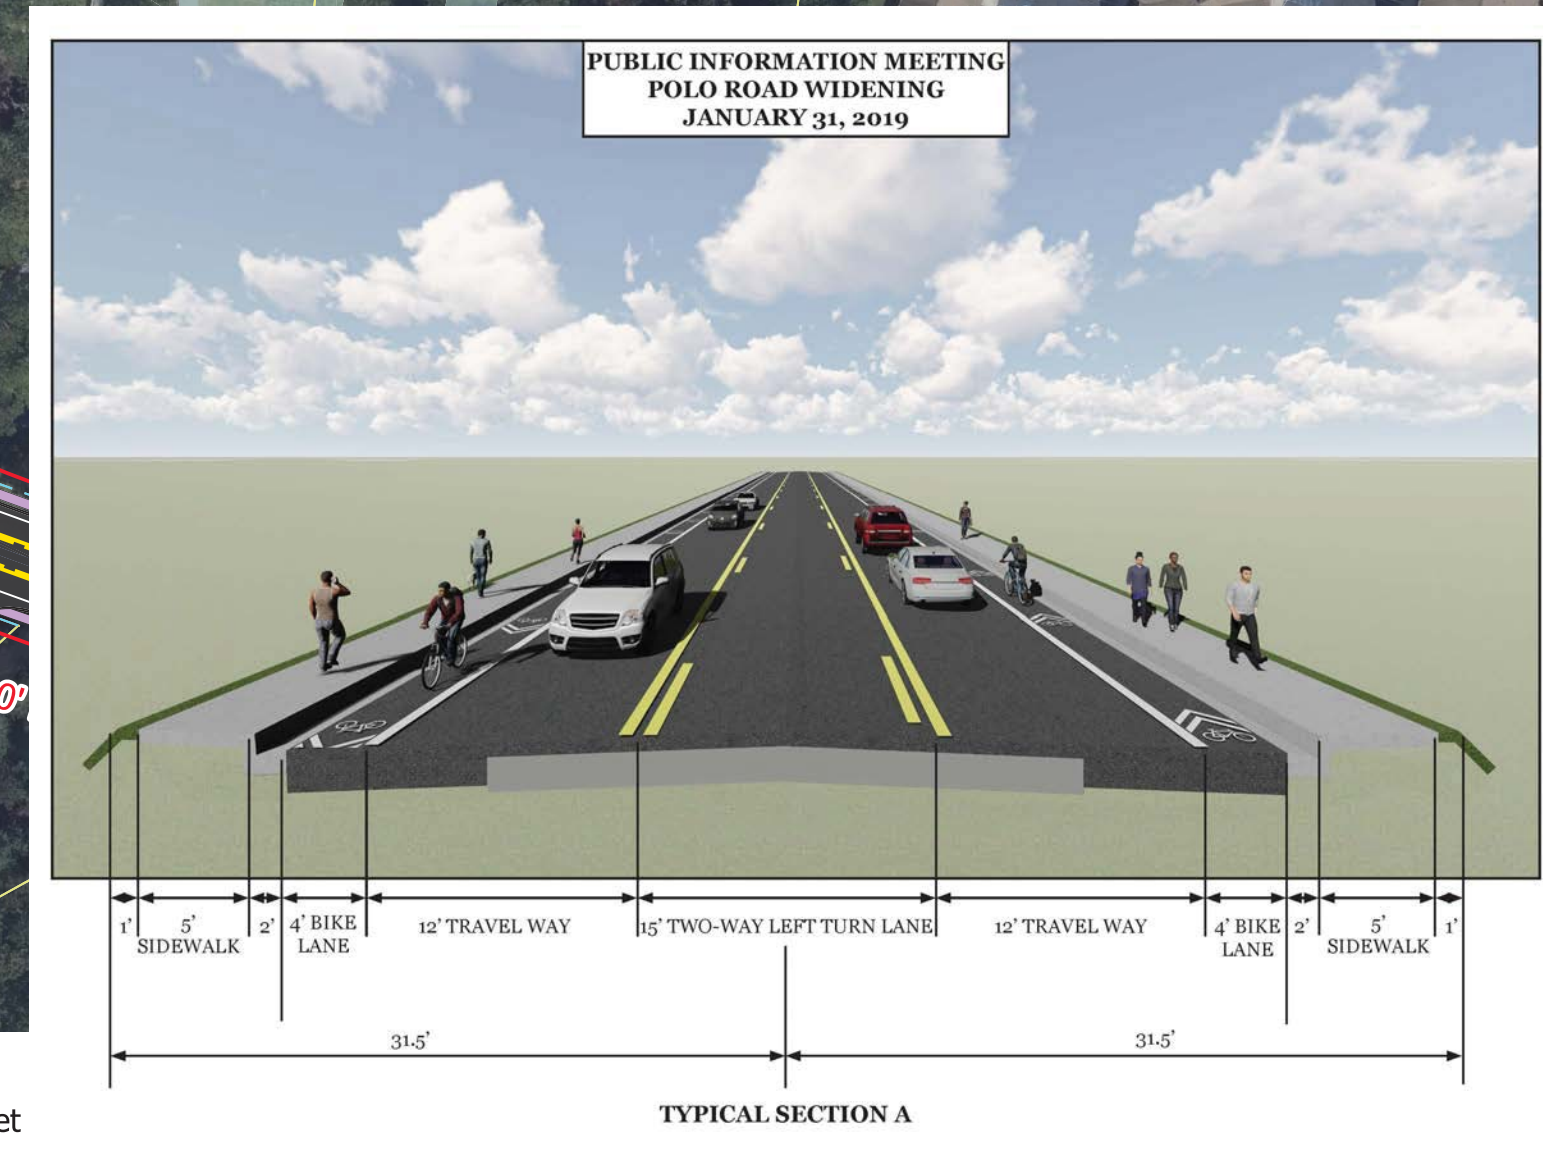


Proposed Roadway Widening
New Sidewalk
Roadway Centerline
New Right of Way
Present Right of Way
Existing Property Lines
Traffic Signals
NWI Wetlands

Polo Road Widening

TRANSPORTATION PROGRAM
DAVIS & FLOYD
Aerial Photography:
Richland County
2018 Project Photography

Scale: 1 inch = 100 feet

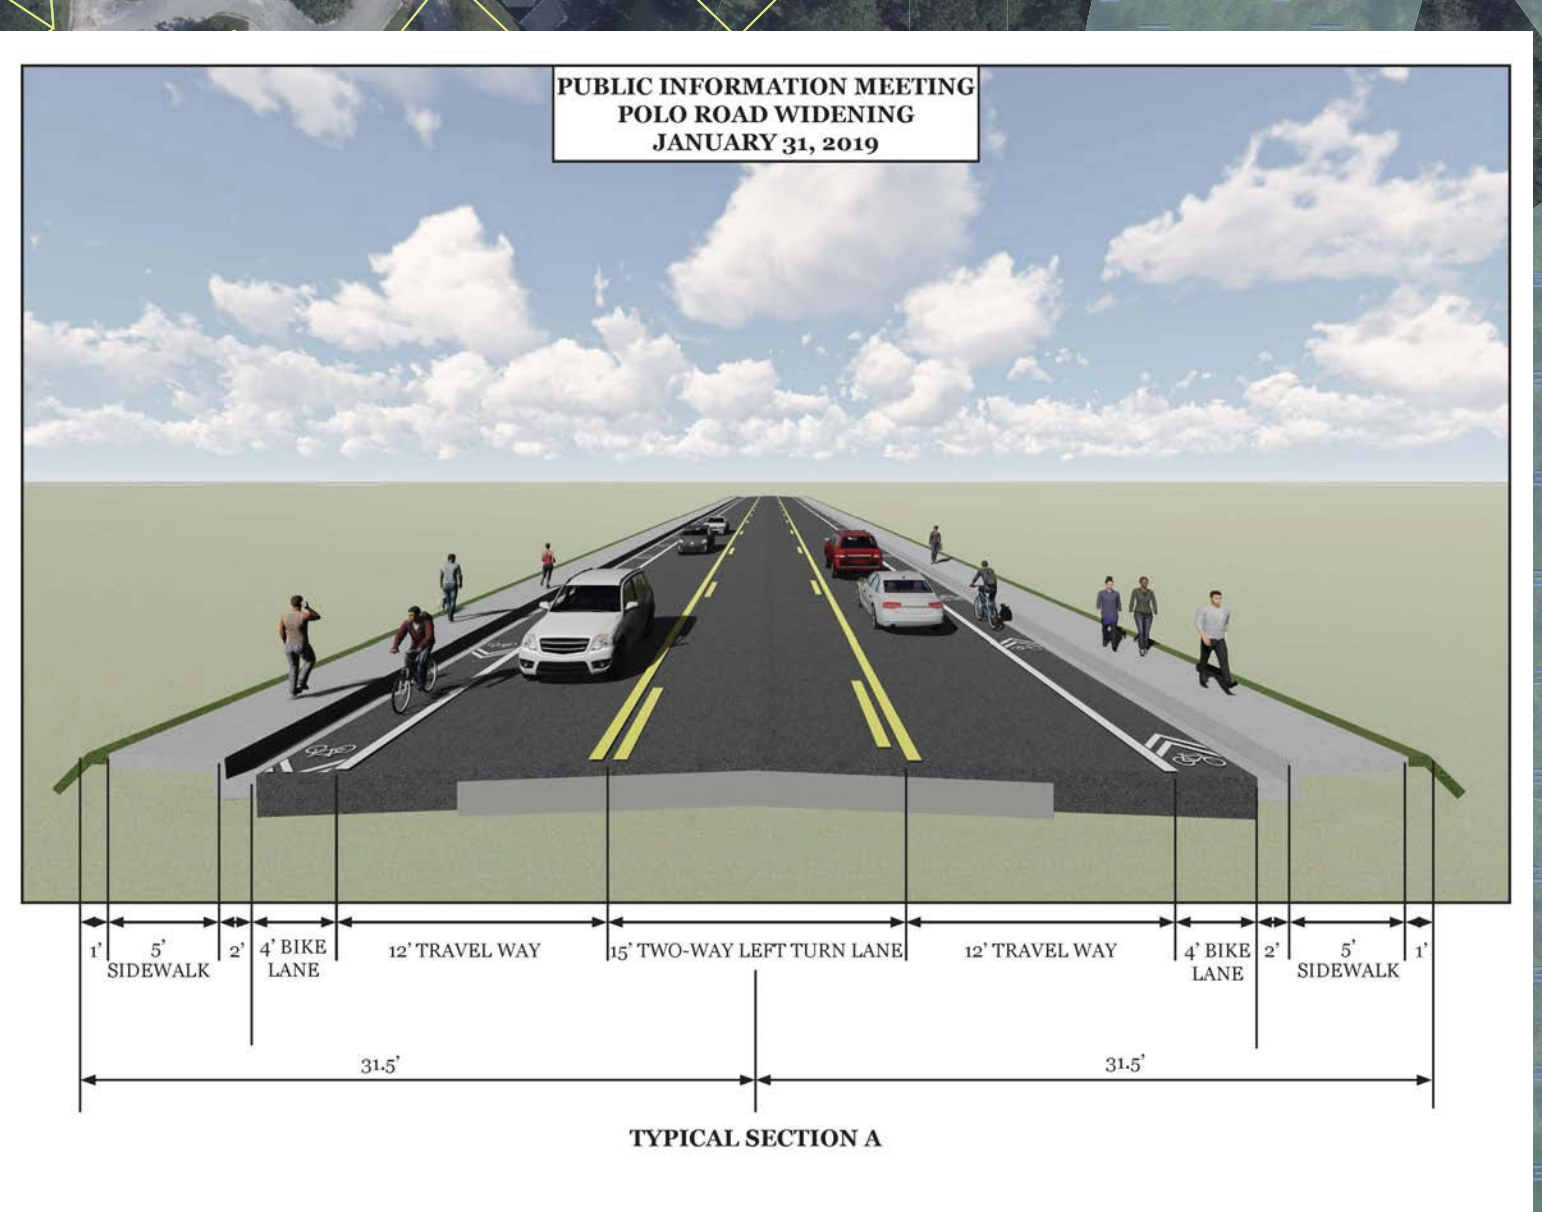

Proposed Roadway Widening
New Sidewalk
Roadway Centerline
New Right of Way
Present Right of Way
Existing Property Lines
Traffic Signals
NWI Wetlands

Polo Road Widening

TRANSPORTATION PROGRAM
DAVIS & FLOYD
Aerial Photography:
Richland County
2018 Project Photography

Scale: 1 inch = 100 feet

