
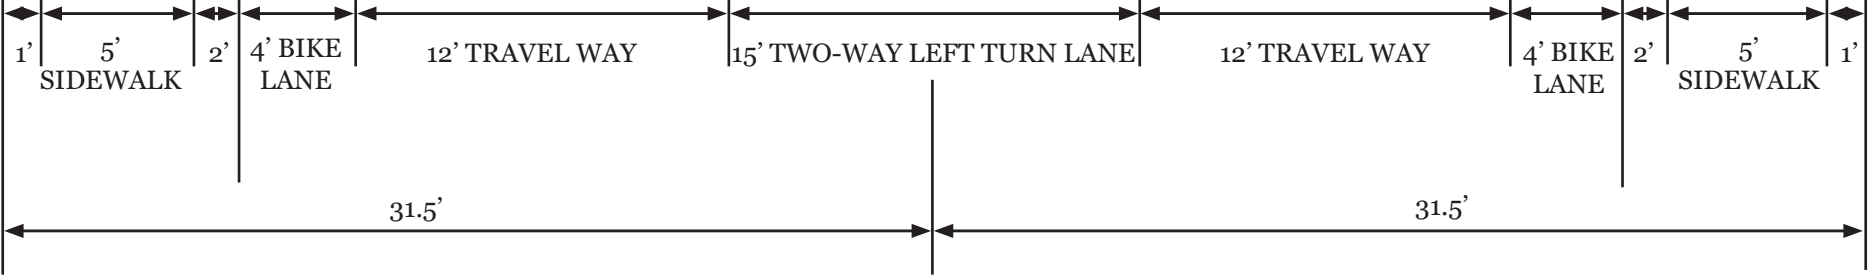


**PUBLIC INFORMATION MEETING
POLO ROAD WIDENING
JANUARY 31, 2019**

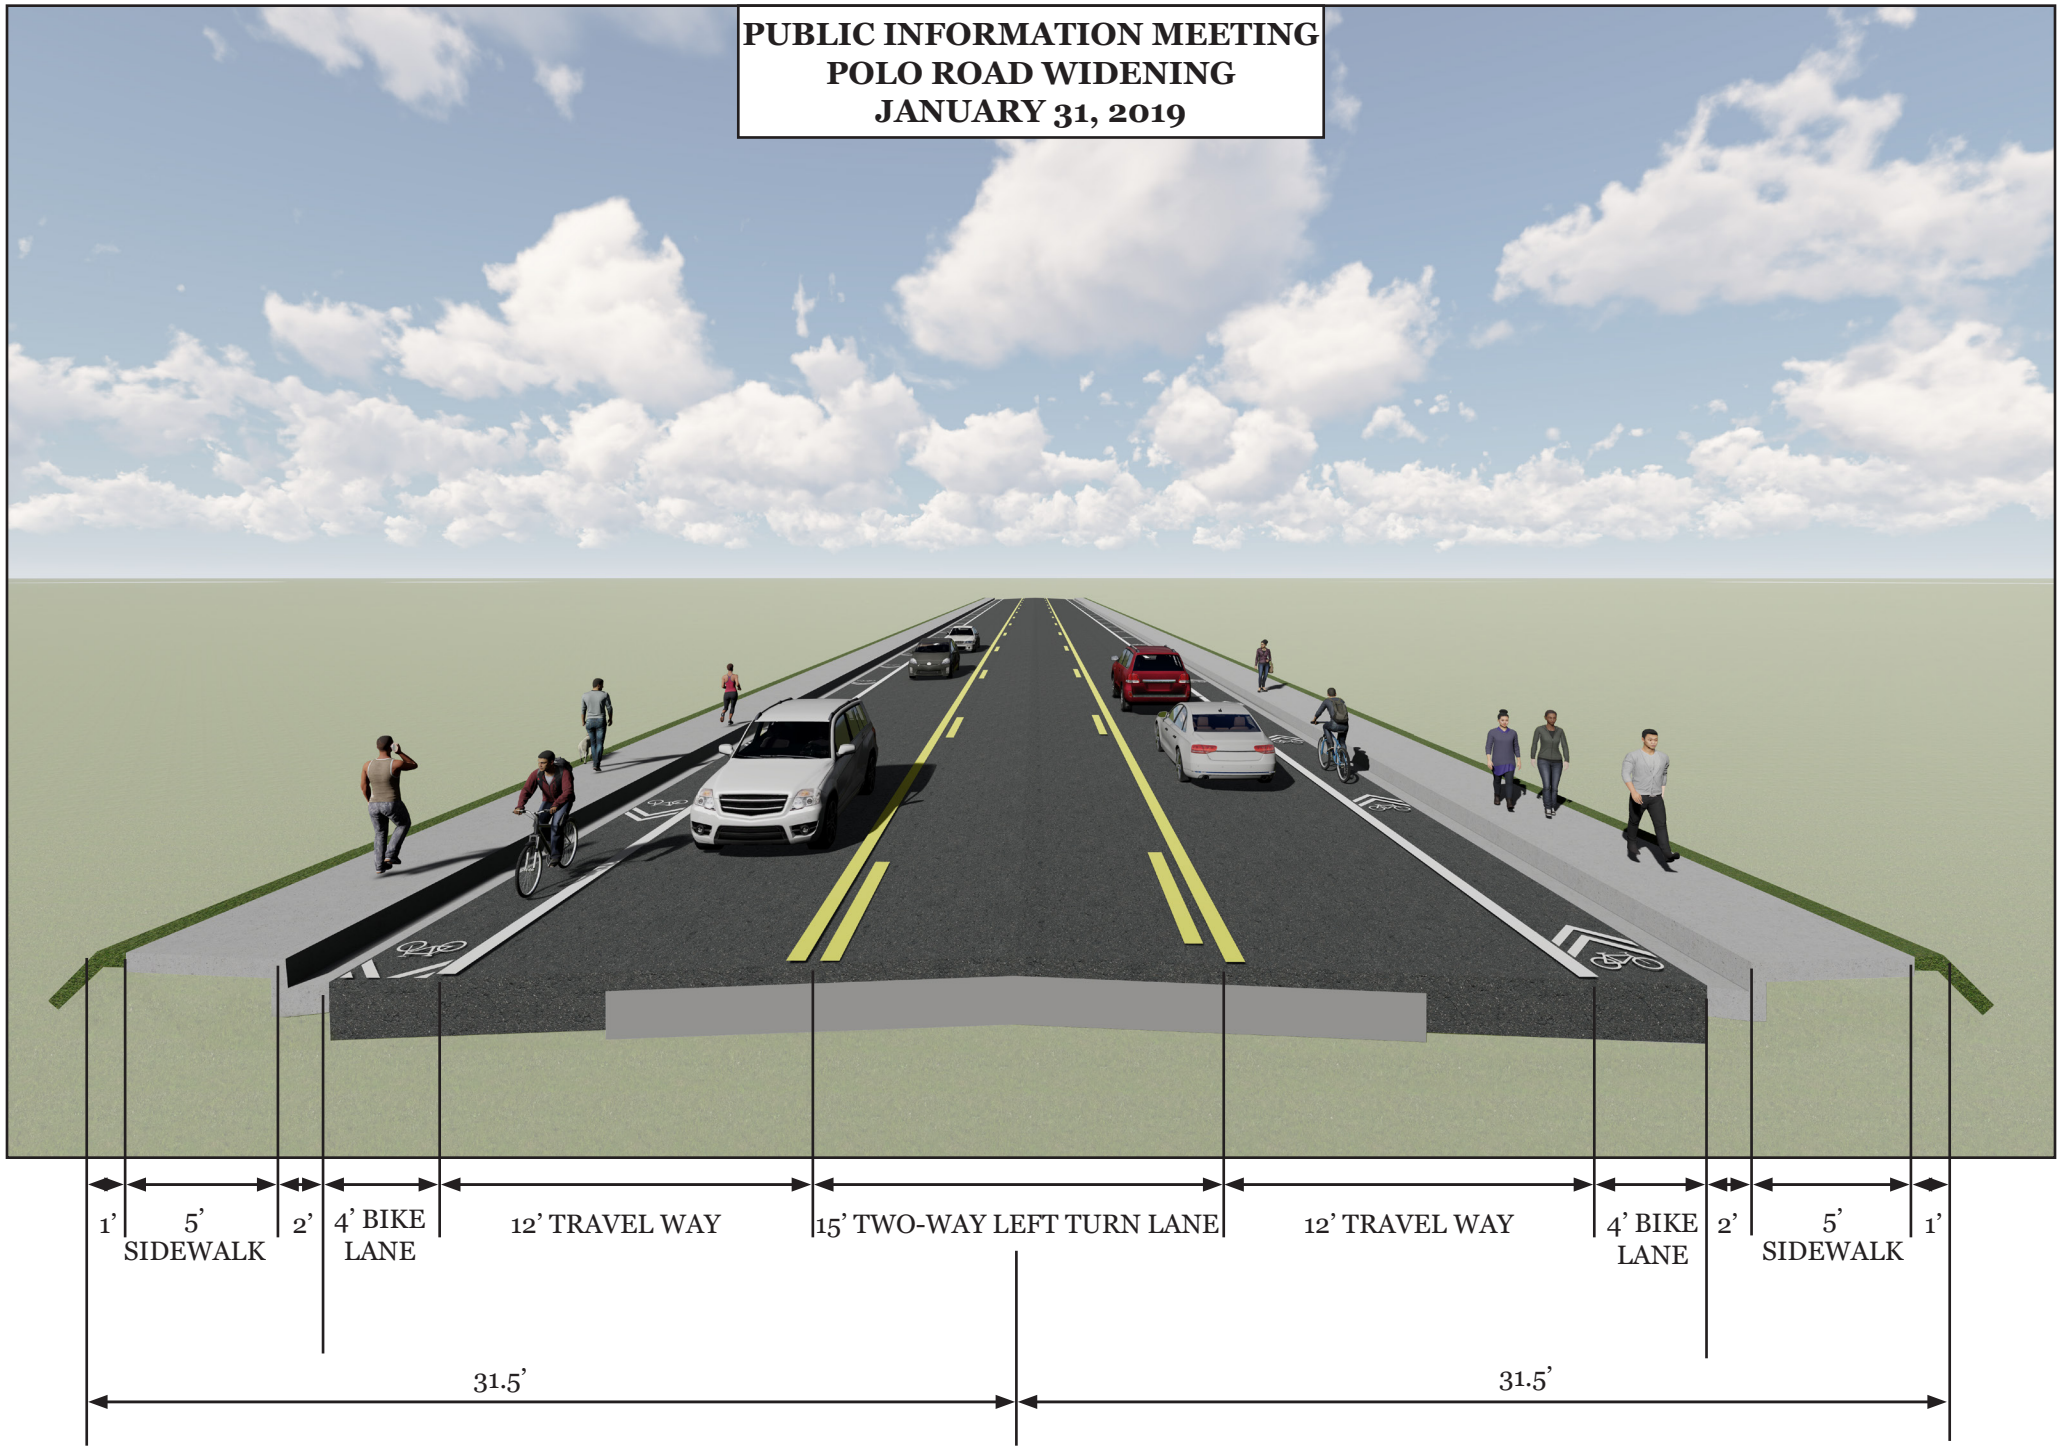

TYPICAL SECTION A