


Public Information Meeting  
Polo Road Widening  
Typical B  
January 31, 2019

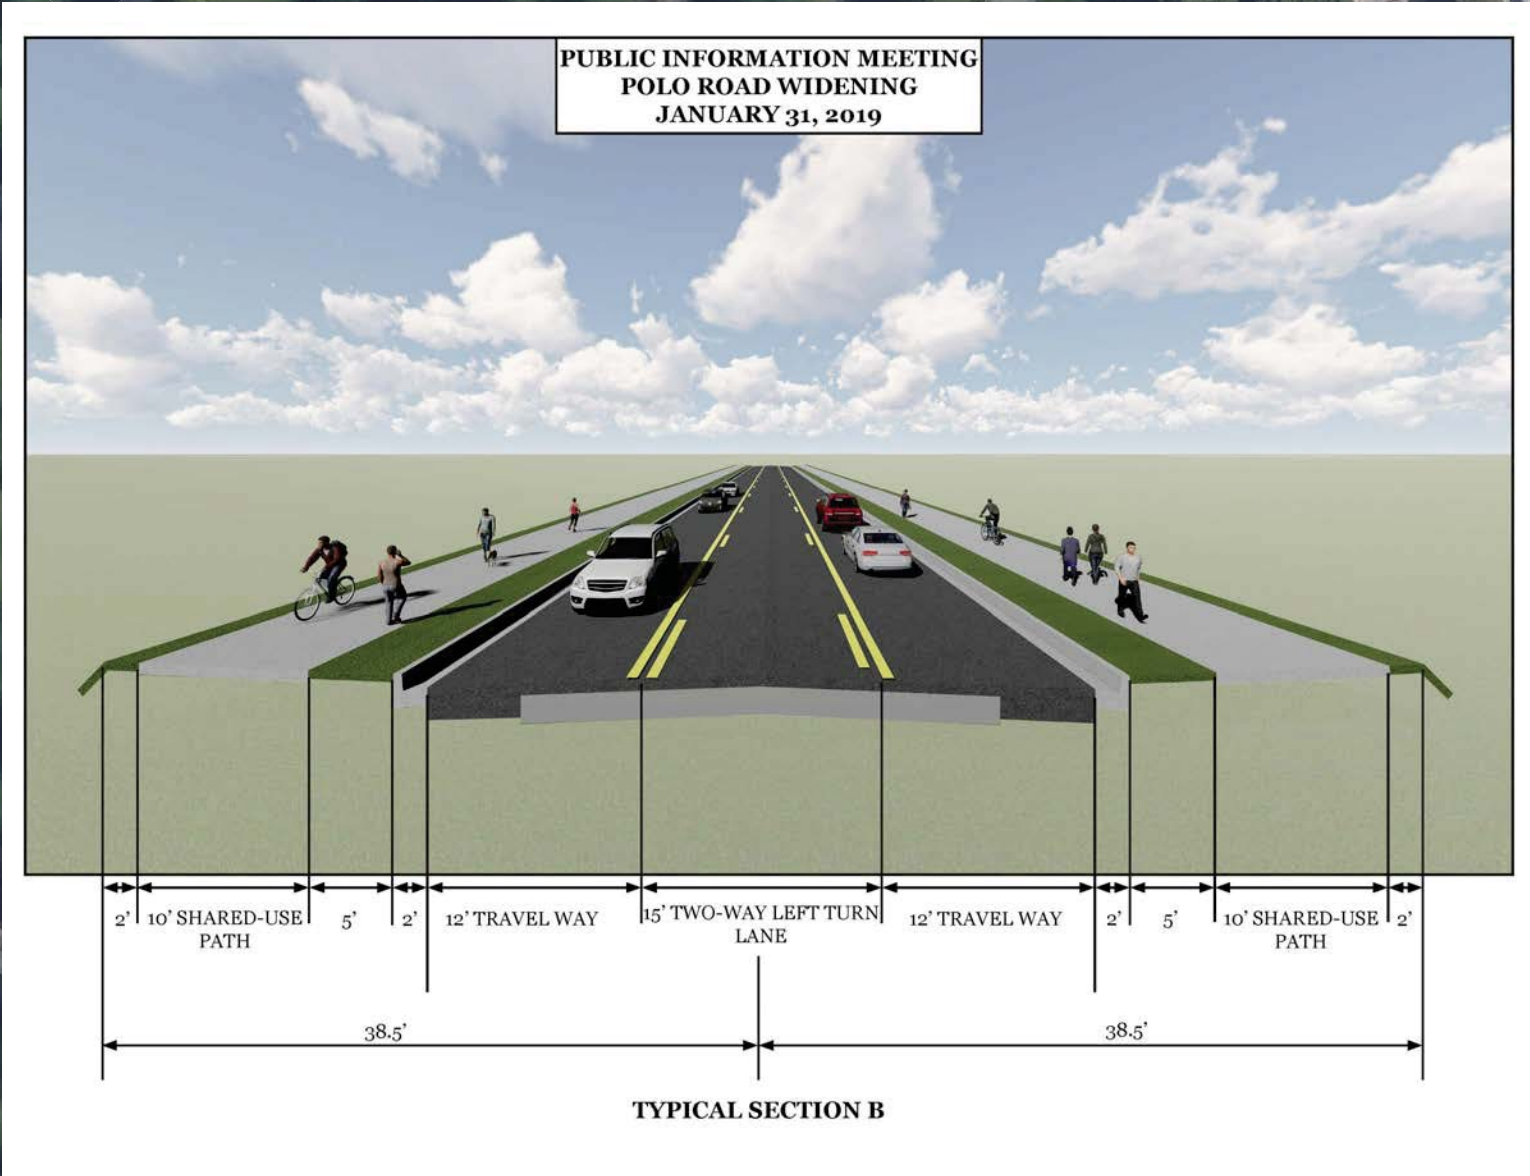

Grass  
Proposed Roadway Widening  
New Shared Use Path  
Roadway Centerline  
New Right of Way  
Present Right of Way  
Existing Property Lines  
NWI Wetlands  
Traffic Signals

Polo Road Widening


TRANSPORTATION PROGRAM  
DAVIS & FLOYD  
Aerial Photography:  
Richland County  
2018 Project Photography

Scale: 1 inch = 100 feet

Grass  
Proposed Roadway Widening  
New Shared Use Path  
Roadway Centerline  
New Right of Way  
Present Right of Way  
Existing Property Lines  
NWI Wetlands  
Traffic Signals

Polo Road Widening

TRANSPORTATION PROGRAM  
DAVIS & FLOYD  
Aerial Photography:  
Richland County  
2018 Project Photography

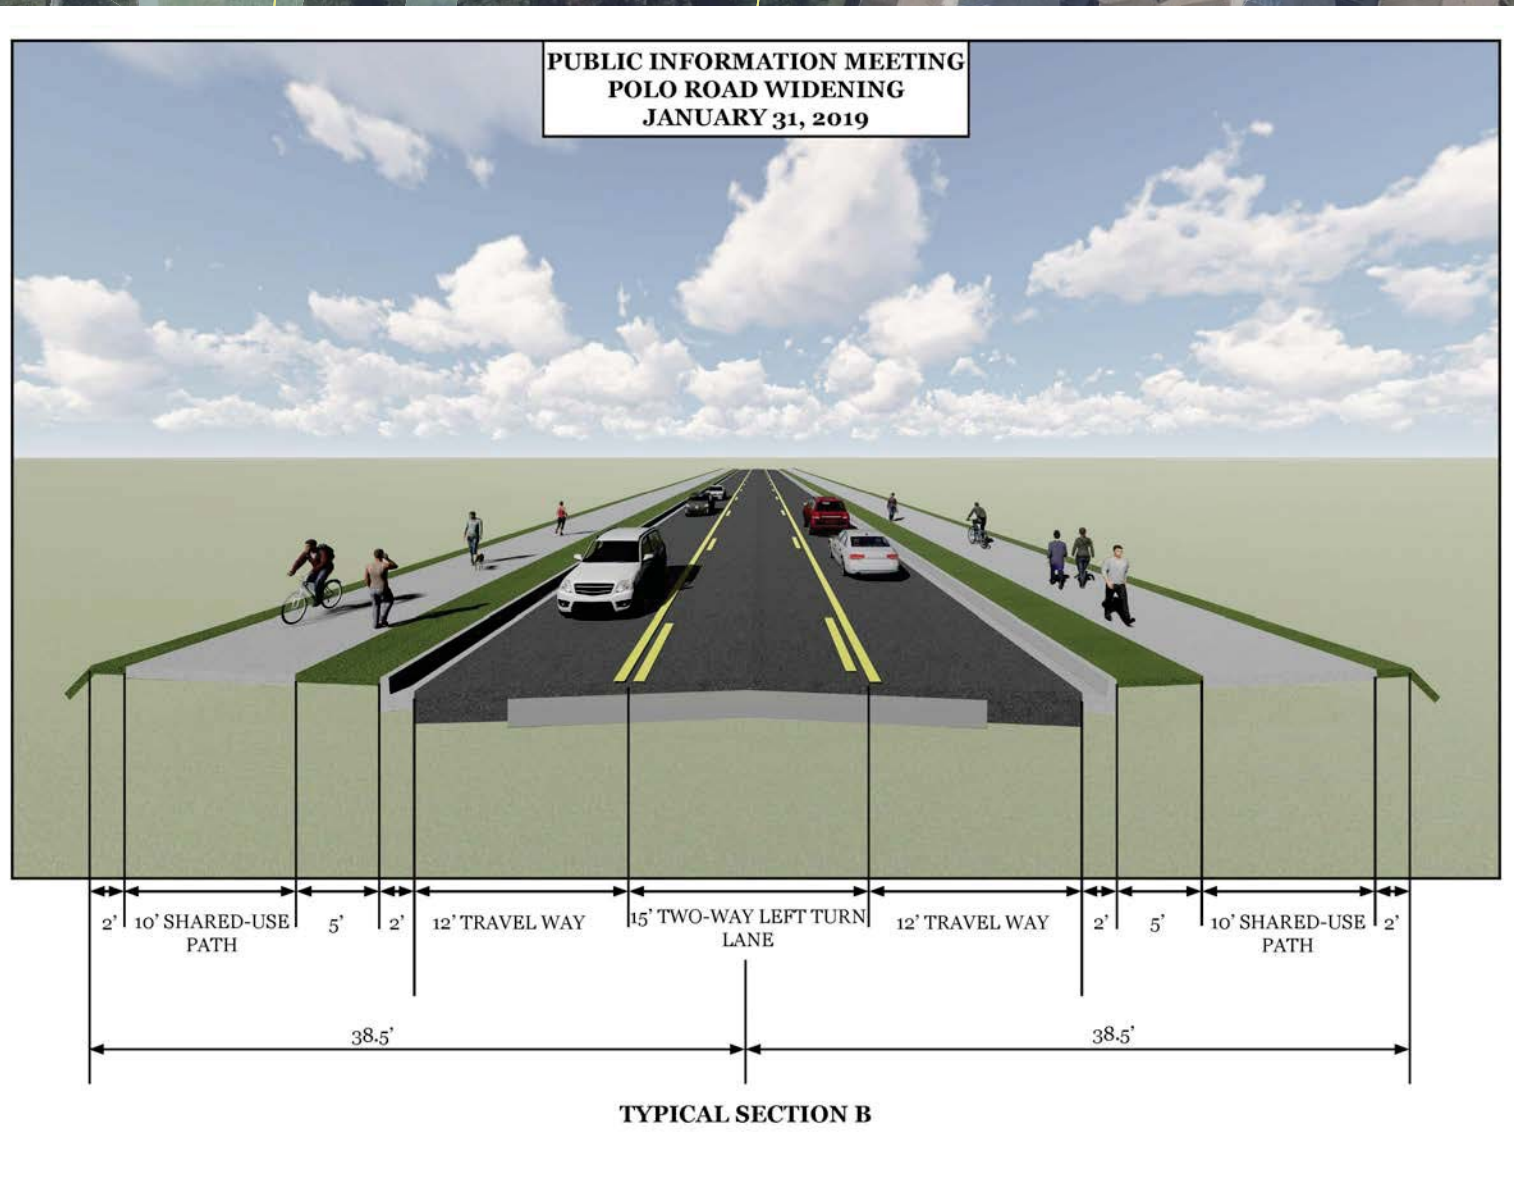

Grass  
Proposed Roadway Widening  
New Shared Use Path  
Roadway Centerline  
New Right of Way  
Present Right of Way  
Existing Property Lines  
NWI Wetlands  
Traffic Signals

Polo Road Widening

TRANSPORTATION PROGRAM  
DAVIS & FLOYD  
Aerial Photography:  
Richland County  
2018 Project Photography

Scale: 1 inch = 100 feet

Grass  
Proposed Roadway Widening  
New Shared Use Path  
Roadway Centerline  
New Right of Way  
Present Right of Way  
Existing Property Lines  
NWI Wetlands  
Traffic Signals

Polo Road Widening

TRANSPORTATION PROGRAM  
DAVIS & FLOYD  
Aerial Photography:  
Richland County  
2018 Project Photography

Scale: 1 inch = 100 feet

